


FLOOR PLAN

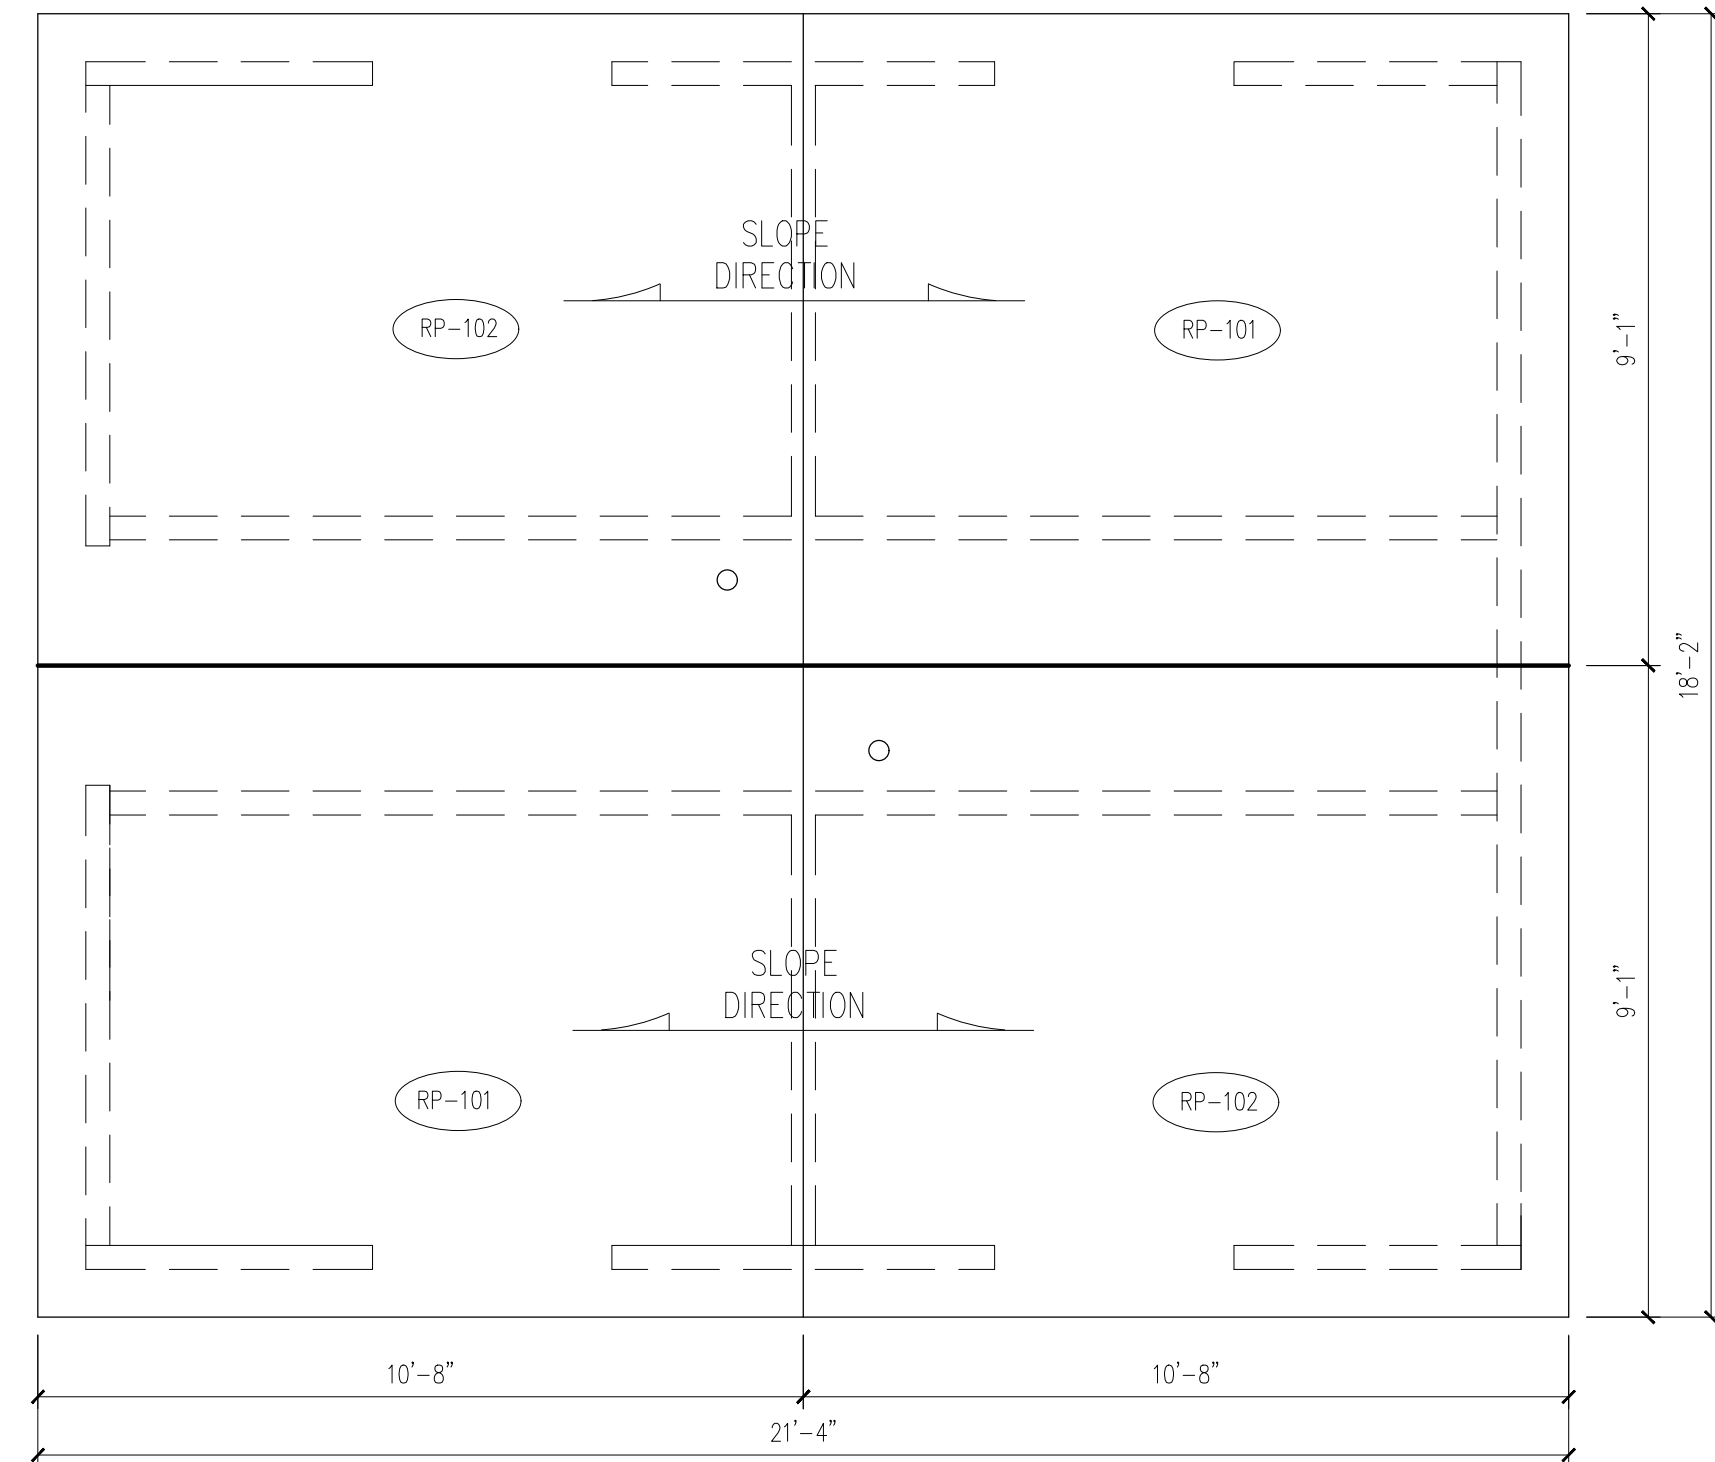

ROOF PLAN

BUILDING LAYOUT

- NOTE: FINISH OPTIONAL, VARIOUS FINISHES ARE AVAILABLE
- EASI-BRICK
 - EXPOSED AGGREGATE
 - BROOM
 - OTHER: _____


- GENERAL NOTES:
1. ALL REQUIRED OPENINGS FOR ELECTRIC, MECHANICAL, LOUVERS, ETC. MUST BE SIZED AND LOCATED BY BUYER ON THIS DRAWING (OPENING SIZES AND LOCATIONS MAY HAVE TO BE ALTERED IF THEY INTERFERE WITH CONNECTIONS OR REINFORCING)
 2. ALL VIEWS ARE FROM EXTERIOR
 3. A SIGNED COPY MUST BE RETURNED BEFORE BUILDING CAN BE RELEASED FOR PRODUCTION

MESSAGE CENTER	
BUILDING FINISH	TO BE SELECTED
BUILDING STAIN	-
DOOR COLOR	-
BUILDING WEIGHT	-
CUSTOMER APPROVAL	
APPROVED BY:	DATE:


DATE	DESCRIPTION	INI.	REV
-	-	-	△
-	-	-	△
-	-	-	△
-	-	-	△
-	-	-	△

PROJECT: 20'-0"X16'-10"X10'-6" EASI-SET
 ESSEX CABLED RESTROOM
 CONTRACTOR: CONTRACTOR


BUILDING LAYOUT
JOB #
DRAWN BY JAD
CHECK BY WCR
ISSUE DATE 04.12.18
SHEET E-02

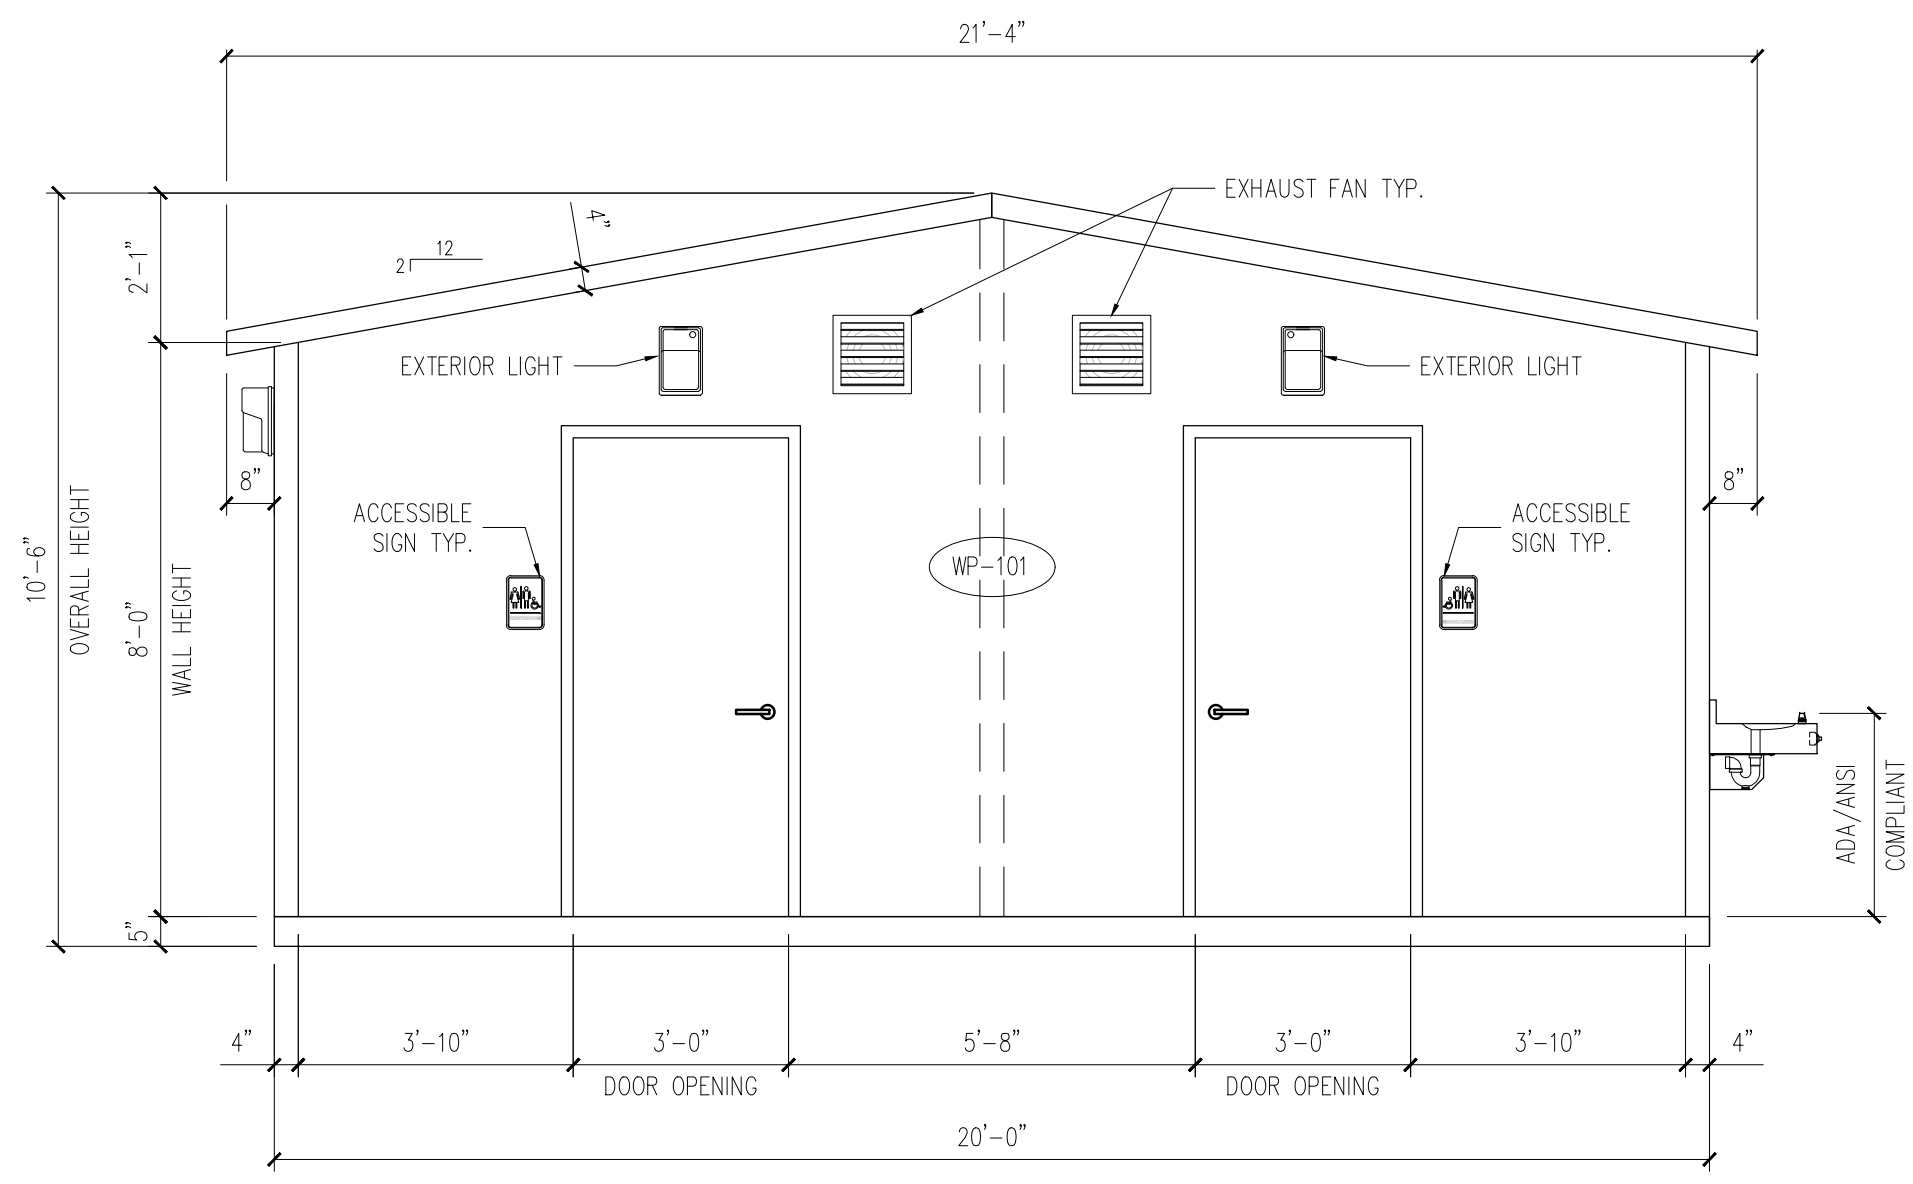


A FRONT ELEVATION

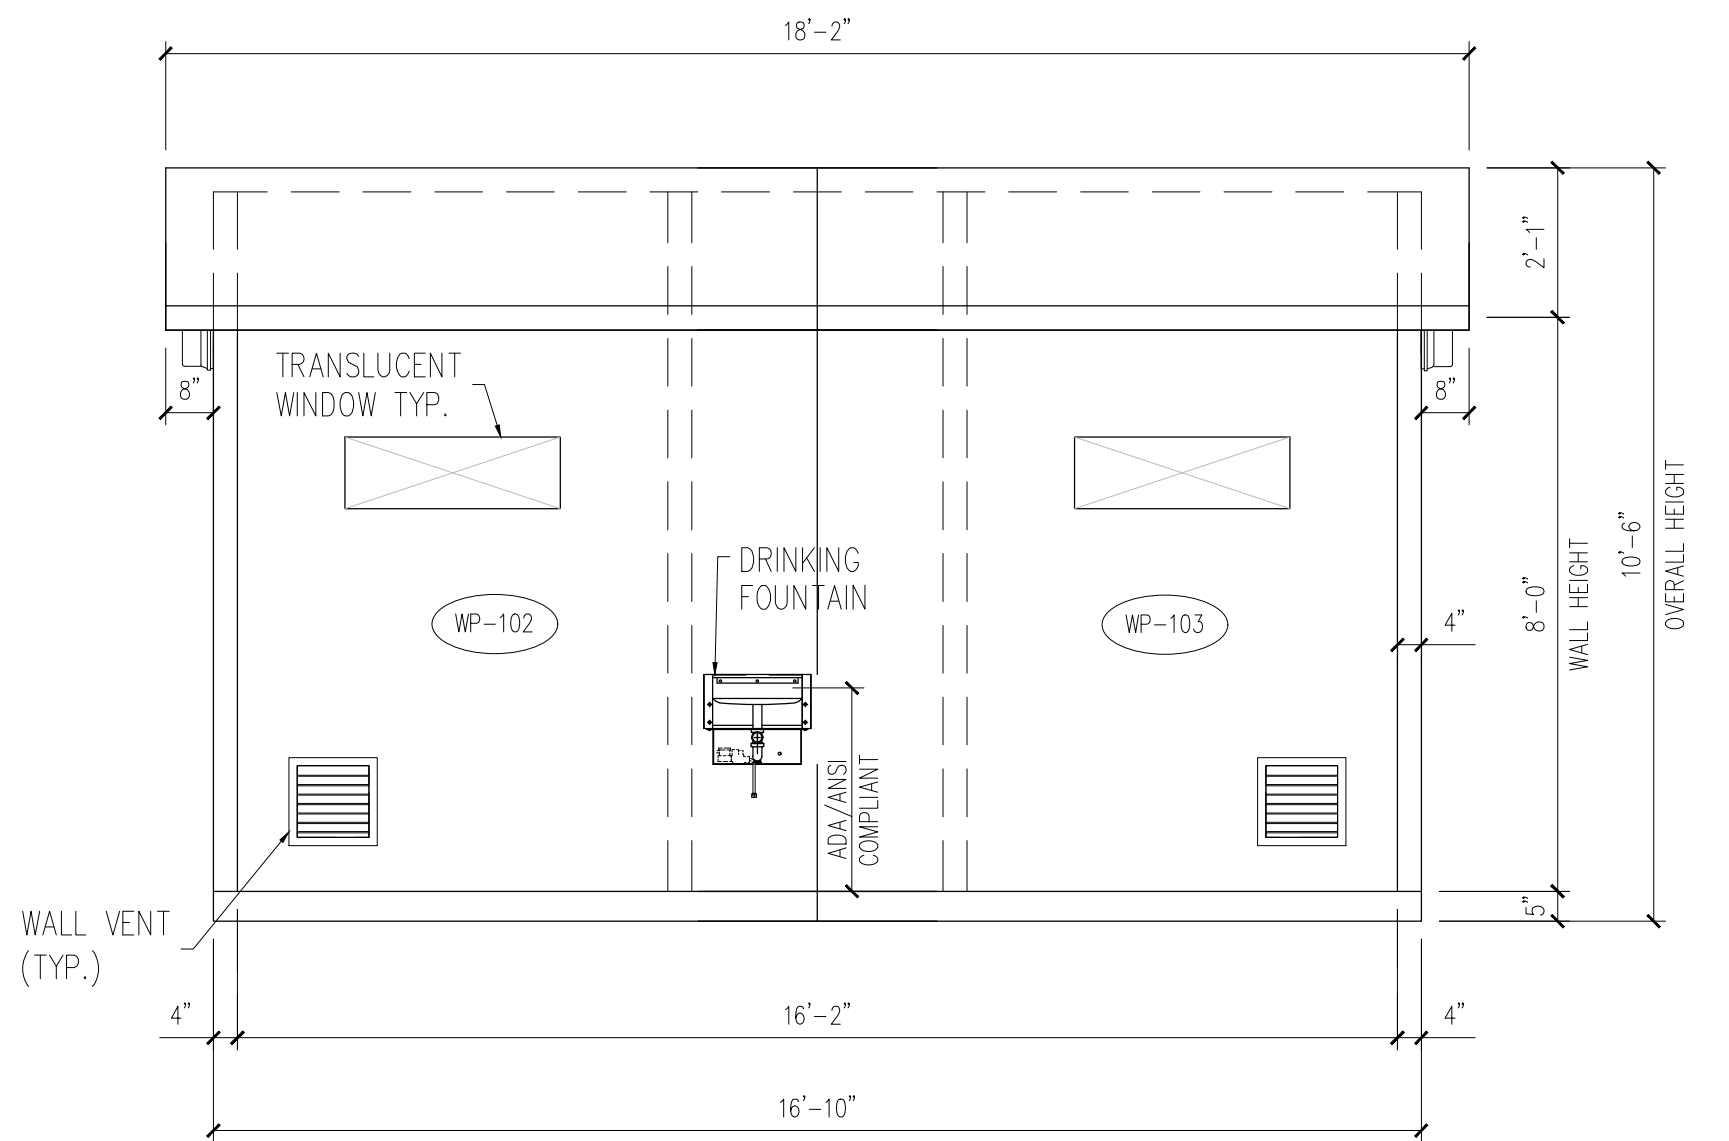

B RIGHT ELEVATION

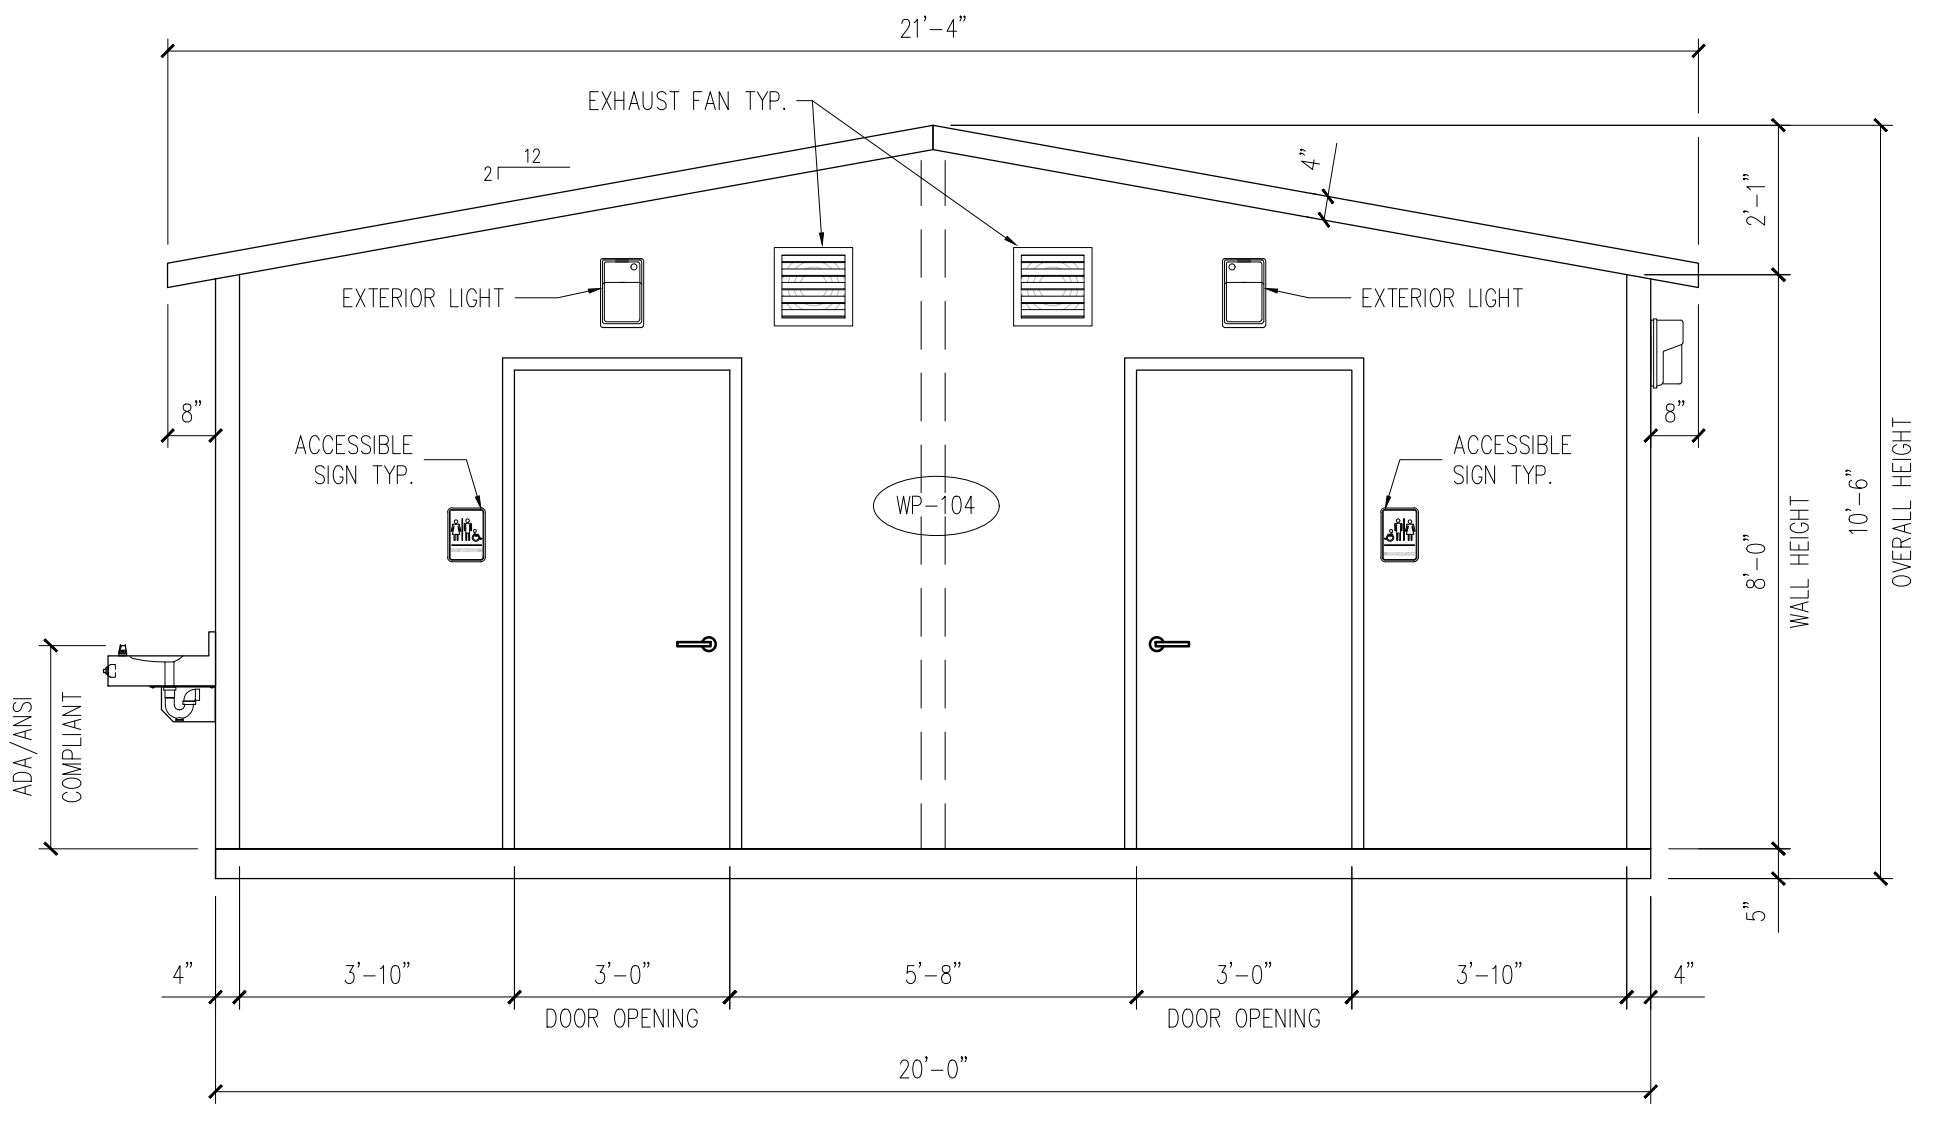

C REAR ELEVATION

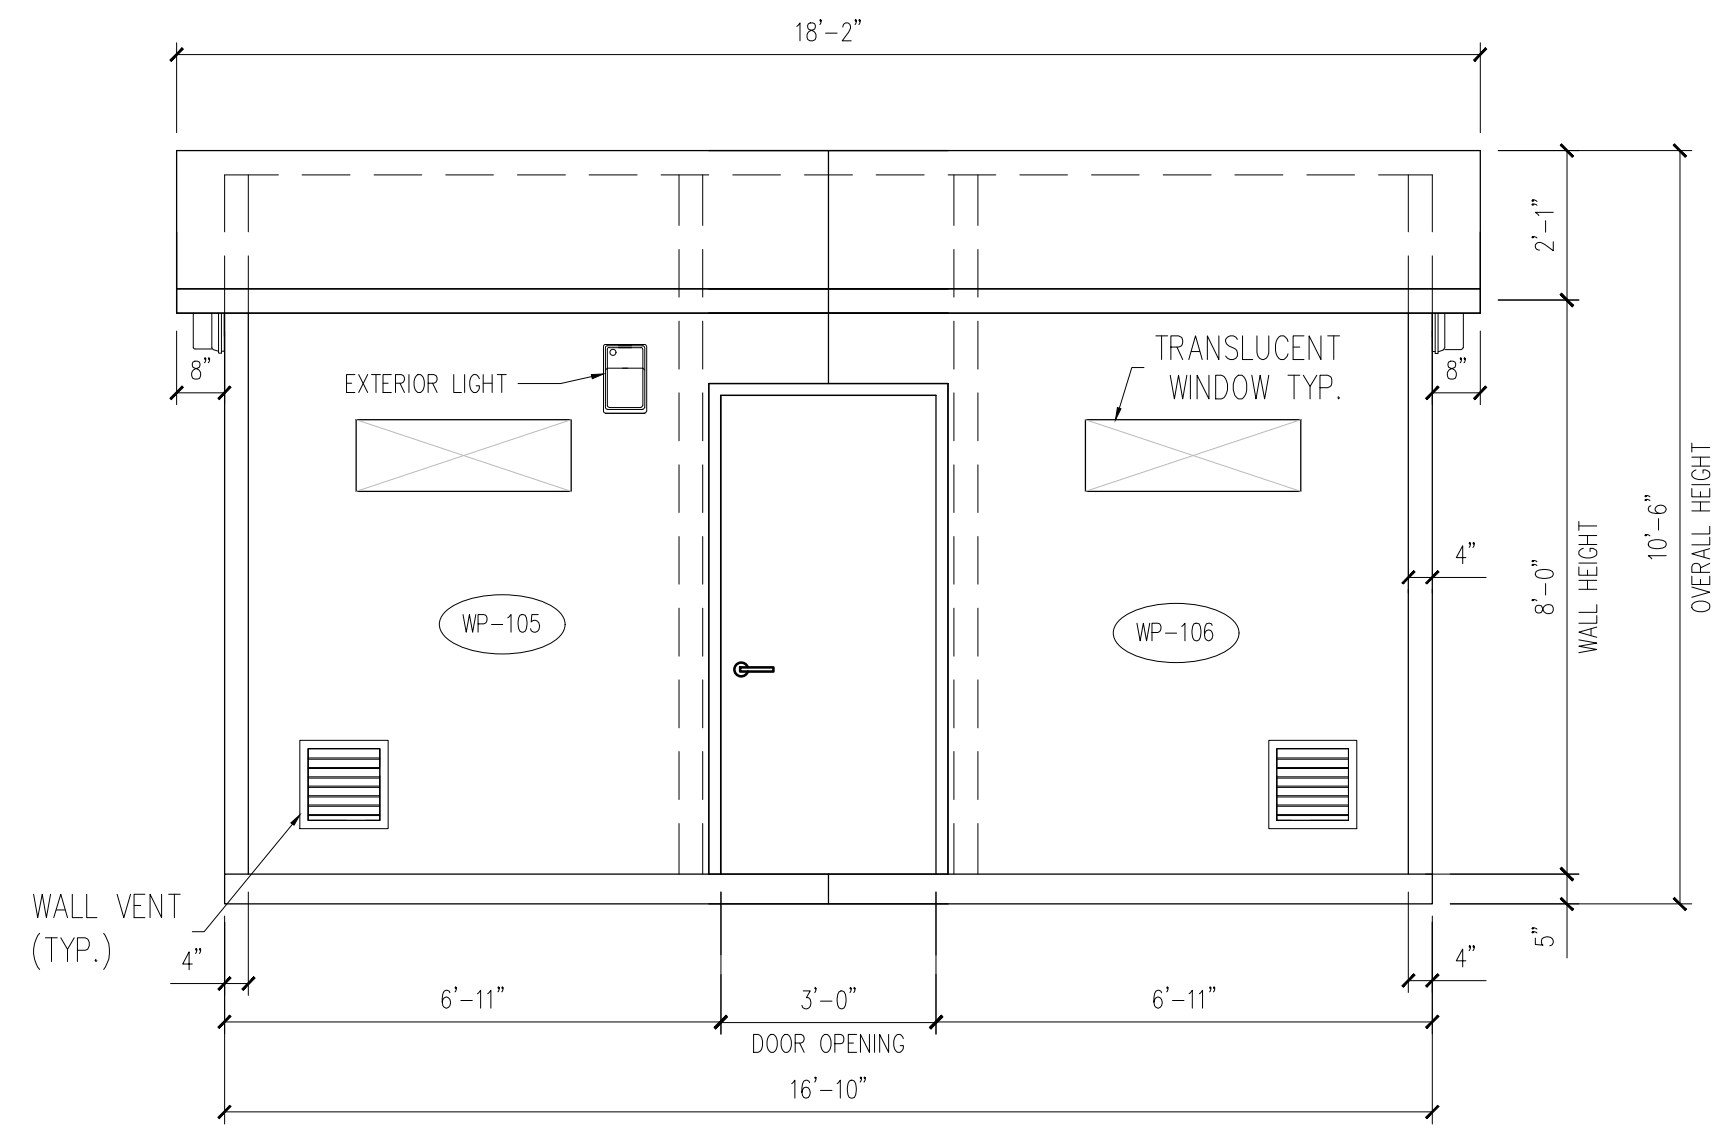

D LEFT ELEVATION

BUILDING LAYOUT

DATE	DESCRIPTION	INI.	REV
-	-	-	1
-	-	-	2
-	-	-	3
-	-	-	4
-	-	-	5

PROJECT: 20'-0"X16'-10"X10'-6" EASI-SET
 ESSEX CABLED RESTROOM
 CONTRACTOR: CONTRACTOR

BUILDING ELEVATION
JOB #
DRAWN BY JAD
CHECK BY WCR
ISSUE DATE 04.12.18
SHEET E-03